

SCALE: 1:50



= Tile hung area




= Sub-floor air brick



= Window

West  
Elevation

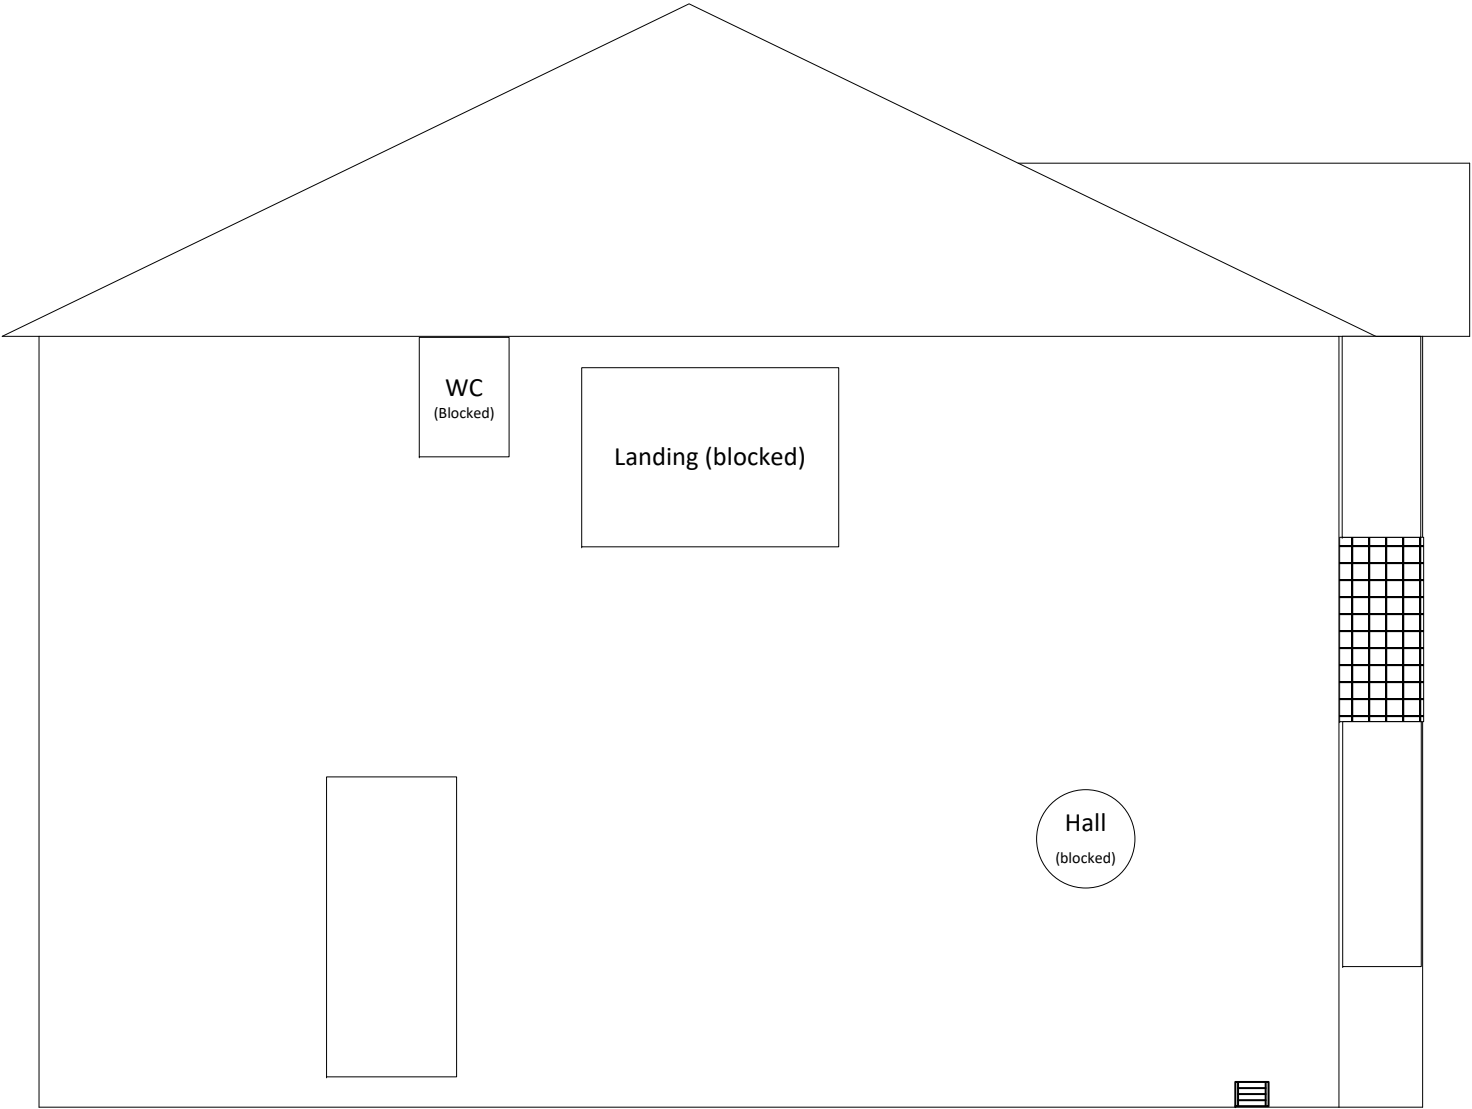

West  
House  
(209)