

SCALE: 1:50



= Tile hung area




= Sub-floor air brick



= Window

East
Elevation

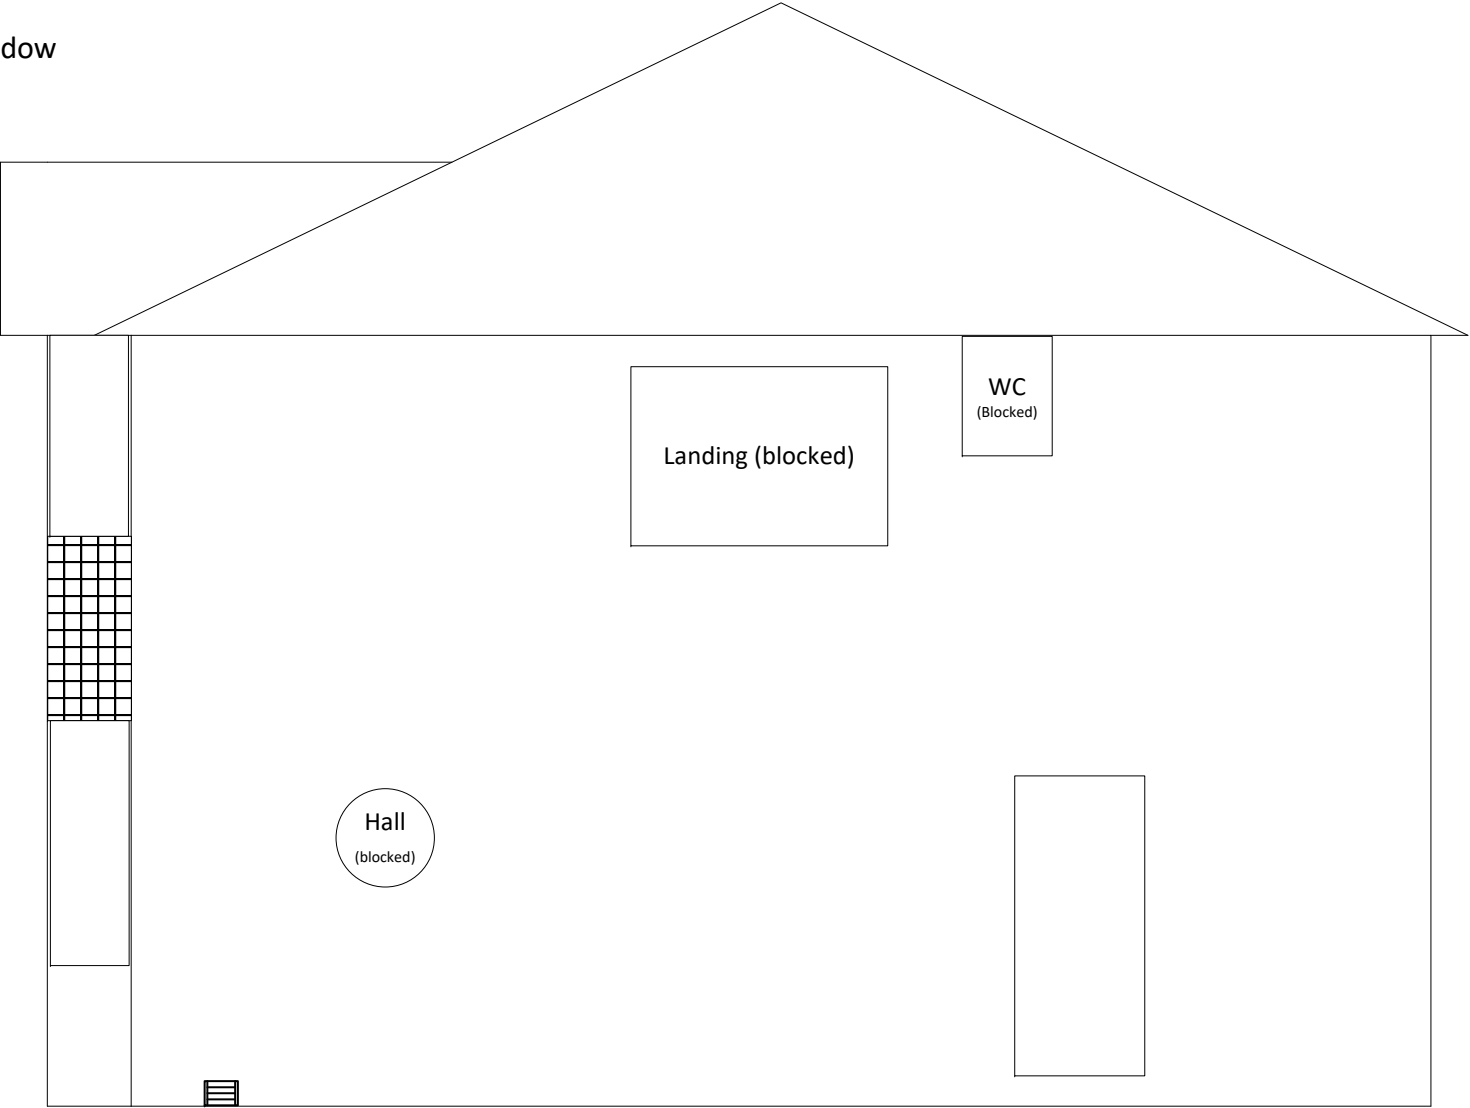

East
House
(207)